
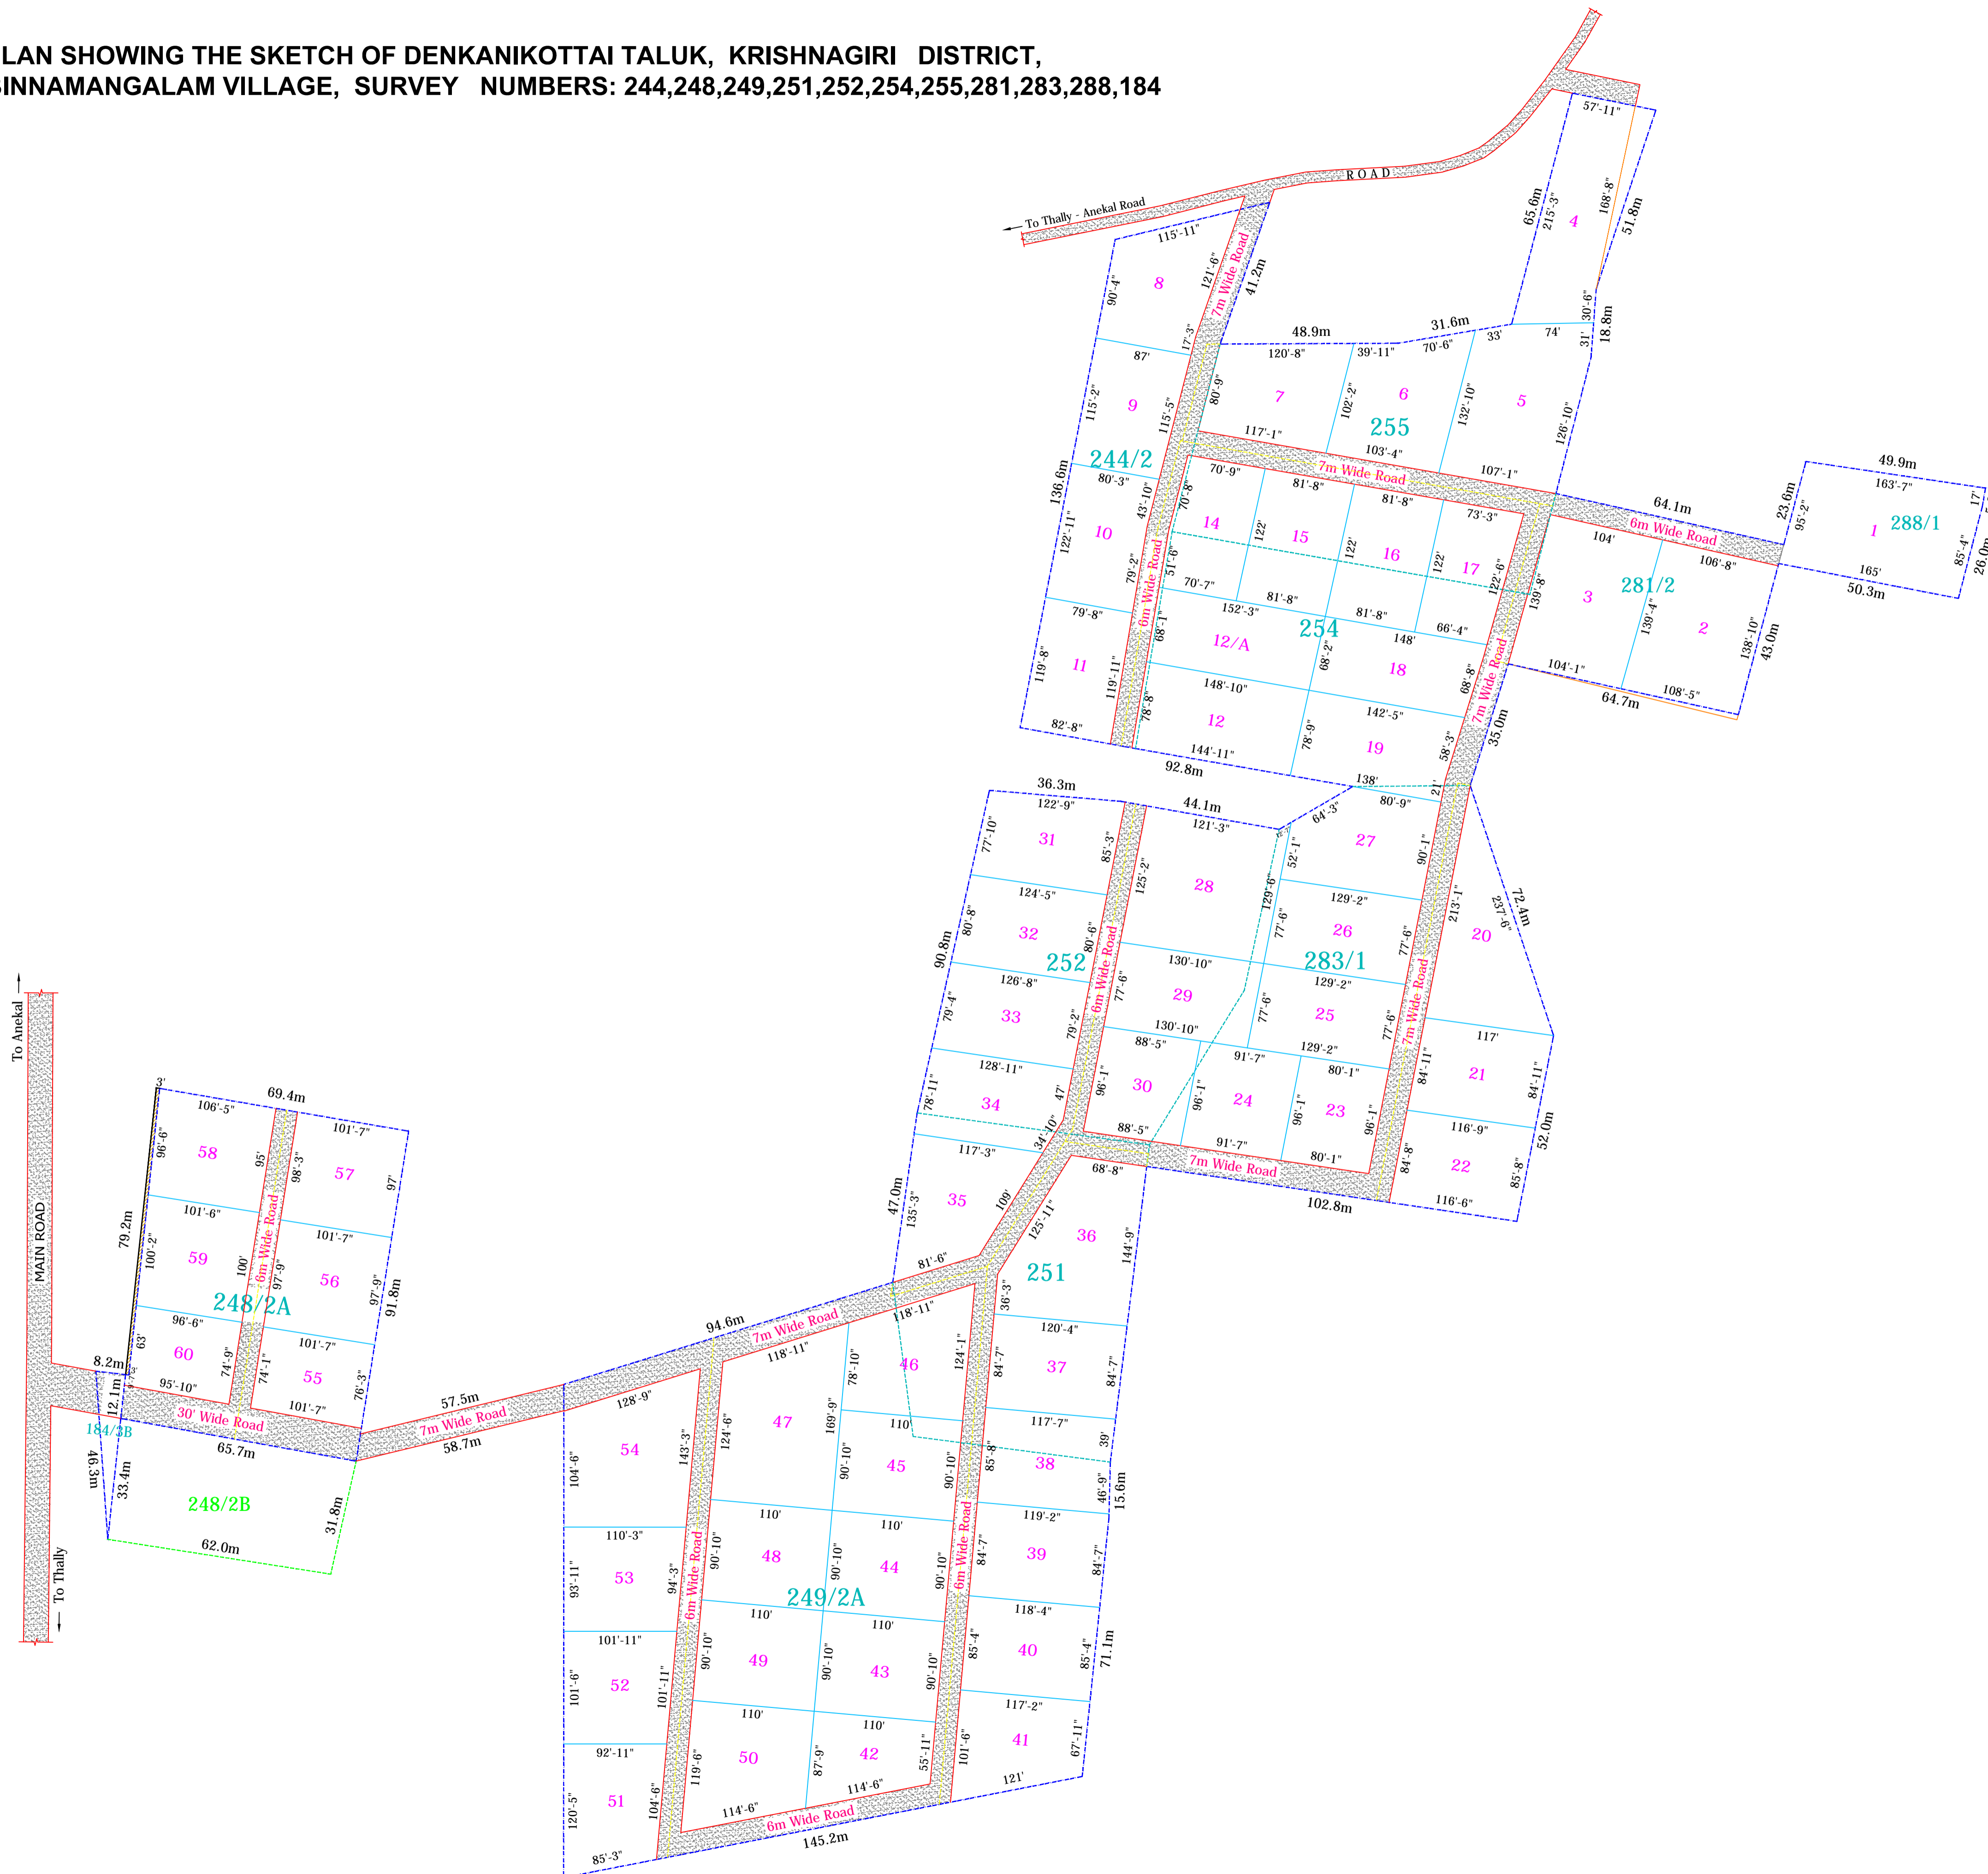


**PLAN SHOWING THE SKETCH OF DENKANIKOTTAI TALUK, KRISHNAGIRI DISTRICT,
BINNAMANGALAM VILLAGE, SURVEY NUMBERS: 244,248,249,251,252,254,255,281,283,288,184**

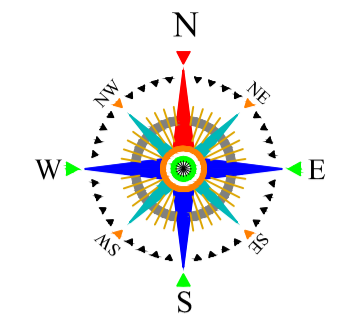

PLOT AREA DETAILS AREA IN CENTS					
SL.No.	Plot.No.	Sy.No. & Area	Sy.No. & Area	Total Area In Cents	Area In Sq.Ft.
1	1	288/1 37.24 Ce	—	37.24 Ce	16,224
2	2	281/2 39.10 Ce	—	39.10 Ce	17,033
3	3	281/2 39.47 Ce	254 02.39 Ce	41.86 Ce	18,234
4	4	255 30.00 Ce	—	30.00 Ce	13,070
5	5	255 38.87 Ce	—	38.87 Ce	16,934
6	6	255 30.00 Ce	—	30.00 Ce	13,069
7	7	255 27.59 Ce	244/2 02.41 Ce	30.00 Ce	13,069
8	8	244/2 31.68 Ce	—	31.68 Ce	13,803
9	9	244/2 25.00 Ce	—	25.00 Ce	10,890
10	10	244/2 25.00 Ce	—	25.00 Ce	10,890
11	11	244/2 25.00 Ce	—	25.00 Ce	10,890
12	12	244/2 02.37 Ce	254 25.93 Ce	28.30 Ce	12,329
13	12A	244/2 02.05 Ce	254 23.02 Ce	25.07 Ce	10,923
14	14A	244/2 04.04 Ce	254 08.07 Ce	25.00 Ce	10,890
15	15	254 09.62 Ce	255 15.38 Ce	25.00 Ce	10,890
16	16	254 09.62 Ce	255 15.38 Ce	25.00 Ce	10,890
17	17	254 09.35 Ce	255 15.65 Ce	25.00 Ce	10,890
18	18	254 26.00 Ce	—	26.00 Ce	11,326
19	19	254 27.03 Ce	283/1 01.80 Ce	28.83 Ce	12,559
20	20	283/1 34.21 Ce	—	34.21 Ce	14,902
21	21	283/1 25.00 Ce	—	25.00 Ce	10,890
22	22	283/1 25.00 Ce	—	25.00 Ce	10,890
23	23	283/1 25.00 Ce	—	25.00 Ce	10,890
24	24	283/1 24.68 Ce	252 00.32 Ce	25.00 Ce	10,890
25	25	283/1 25.00 Ce	—	25.00 Ce	10,890
26	26	283/1 25.00 Ce	—	25.00 Ce	10,890
27	27	283/1 27.25 Ce	—	27.25 Ce	11,871
28	28	283/1 03.08 Ce	252 36.83 Ce	39.91 Ce	17,384
29	29	283/1 03.35 Ce	252 21.65 Ce	25.00 Ce	10,890
30	30	251 01.32 Ce	252 20.19 Ce	25.00 Ce	10,890
31	31	252 25.00 Ce	—	25.00 Ce	10,890
32	32	252 25.00 Ce	—	25.00 Ce	10,890
33	33	252 25.00 Ce	—	25.00 Ce	10,890
34	34	251 06.06 Ce	252 18.94 Ce	25.00 Ce	10,890
35	35	249/2A 00.04 Ce	251 30.12 Ce	30.16 Ce	13,141
36	36	251 40.50 Ce	—	40.50 Ce	17,645
37	37	251 25.00 Ce	—	25.00 Ce	10,890
38	38	249/2A 14.39 Ce	251 10.61 Ce	25.00 Ce	10,890
39	39	249/2A 25.00 Ce	—	25.00 Ce	10,890
40	40	249/2A 25.00 Ce	—	25.00 Ce	10,890
41	41	249/2A 25.00 Ce	—	25.00 Ce	10,890
42	42	249/2A 25.00 Ce	—	25.00 Ce	10,890
43	43	249/2A 25.00 Ce	—	25.00 Ce	10,890
44	44	249/2A 25.00 Ce	—	25.00 Ce	10,890
45	45	249/2A 22.59 Ce	251 02.41 Ce	25.00 Ce	10,890
46	46	249/2A 12.80 Ce	251 20.12 Ce	32.92 Ce	14,339
47	47	249/2A 46.76 Ce	—	46.76 Ce	20,371
48	48	249/2A 25.00 Ce	—	25.00 Ce	10,890
49	49	249/2A 25.00 Ce	—	25.00 Ce	10,890
50	50	249/2A 34.54 Ce	—	34.54 Ce	15,045
51	51	249/2A 25.00 Ce	—	25.00 Ce	10,890
52	52	249/2A 25.00 Ce	—	25.00 Ce	10,890
53	53	249/2A 25.00 Ce	—	25.00 Ce	10,890
54	54	249/2A 43.50 Ce	—	43.50 Ce	18,950
55	55	249/2A 26.87 Ce	—	26.87 Ce	11,706
56	56	248/2A 25.00 Ce	—	25.00 Ce	10,890
57	57	248/2A 25.00 Ce	—	25.00 Ce	10,890
58	58	248/2A 25.00 Ce	—	25.00 Ce	10,890
59	59	248/2A 25.00 Ce	—	25.00 Ce	10,890
60	60	248/2A 25.00 Ce	—	25.00 Ce	10,890

TOTAL AREA = 17 Acres 3.6 Cents